



# Fencing Spec Sheet "A"


- 6 FT. FENCE SPECS.**
- 8 FT. O.C. MAX SPACING
  - NO.1 - 4 x 4 s CEDAR (BEVELED TOP)
  - NO.1 - 2 x 4 s CEDAR / REDWOOD
  - PREMIUM - 1 x 4 s CEDAR
  - USE FENCE RAIL CLIPS

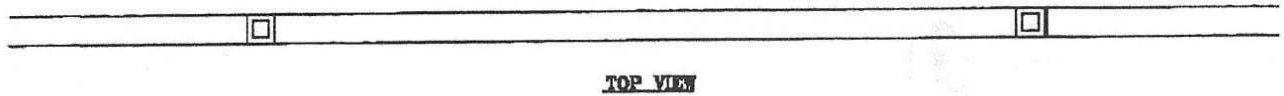

TOP VIEW

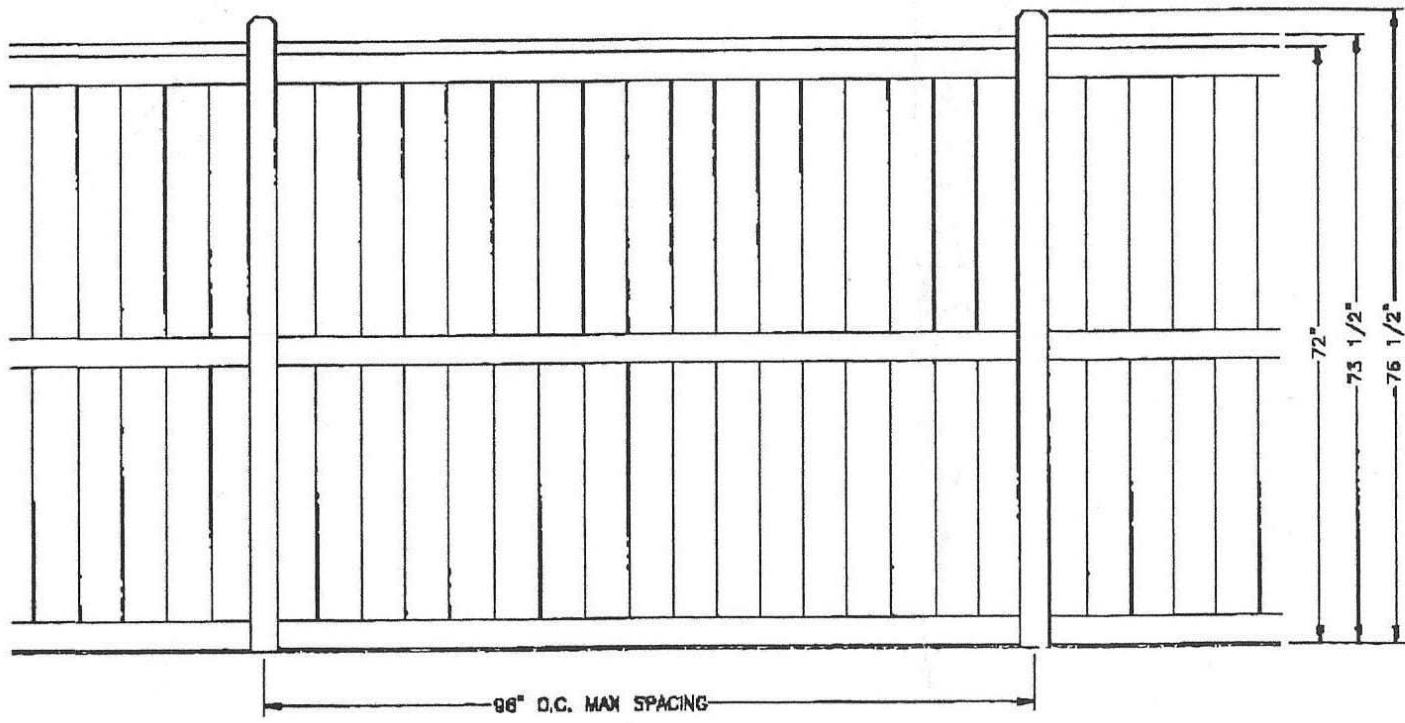

FRONT VIEW

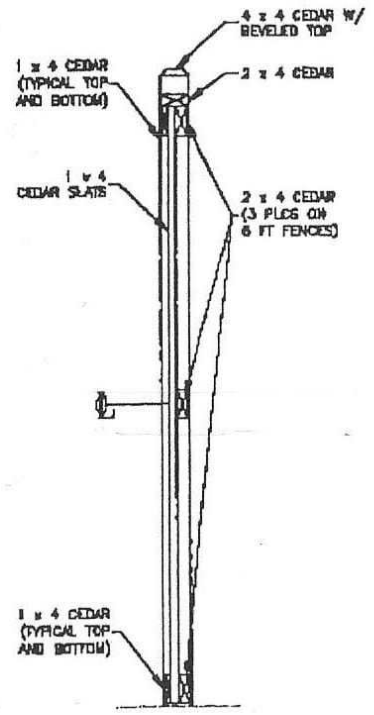

FILE COPY

**6 FOOT CEDAR FENCE**  
SCALE: 1/2" = 1'


FAXED TO: MICHAEL HORMAECHEA  
DATE: 03/01/00

5 FT. FENCE SPECS.

- PANELS 80" MAX.
- 2" SQ .086 POSTS
- 1" SQ .085 HORIZONTALS
- 1/2" SQ .085 PICKETS AT 4" O.C.
- ALL 1/2" VERT. PICKETS TO BE PLUGGED (PLASTIC)
- ALL FENCING TO BE PAINTED BLACK



TOP VIEW

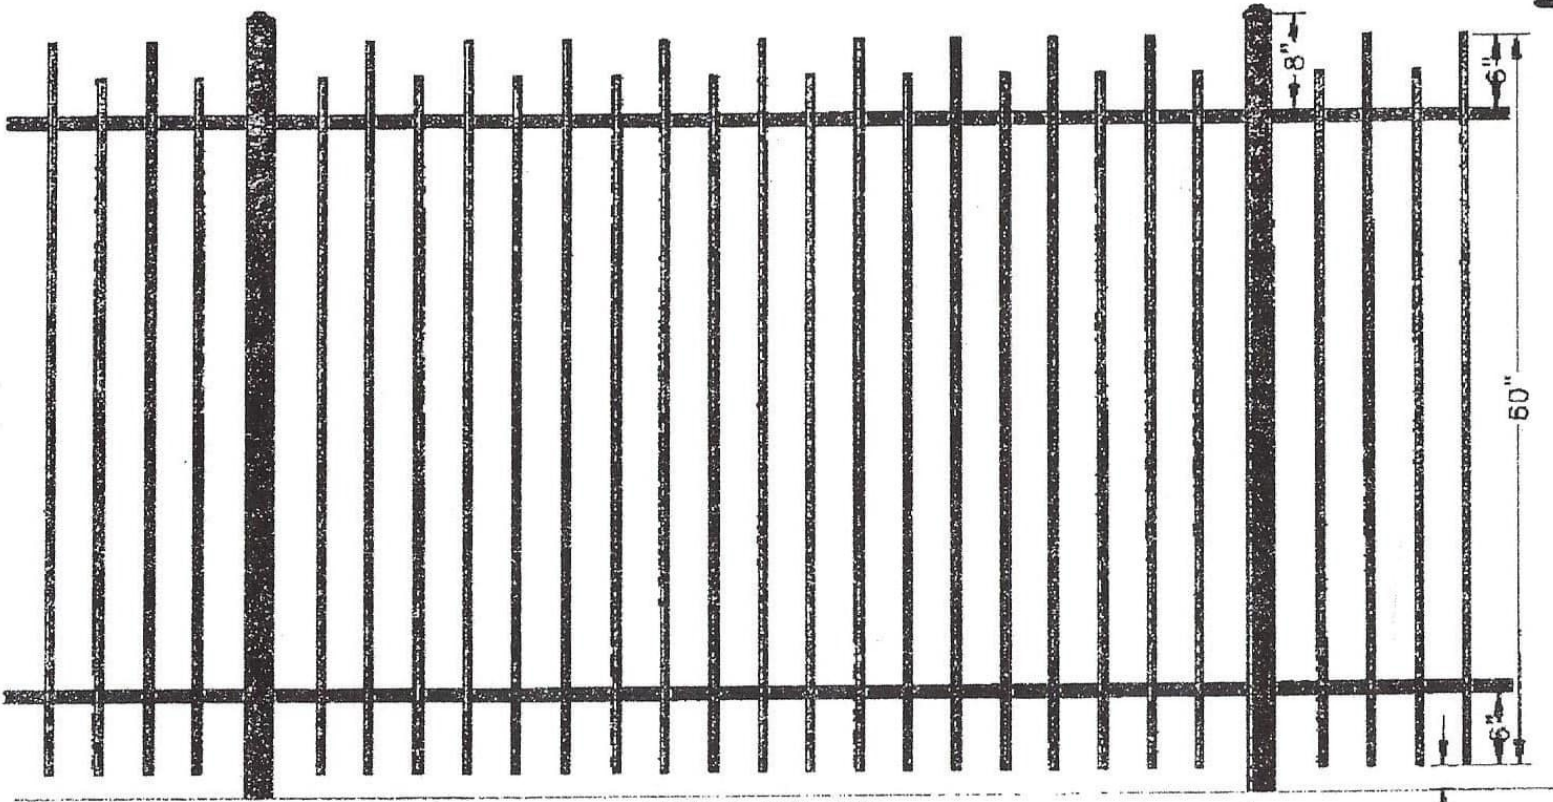

PANELS 80" MAX.

FRONT VIEW

SUPPLEMENTAL


FILE COPY

5 FOOT OPEN STYLE STAGGERED

SCALE: 3/4" = 12"

FAXED TO: MICHAEL HORMAECHEA  
DATE: 04/28/00

# Fencing Spec Sheet "C"

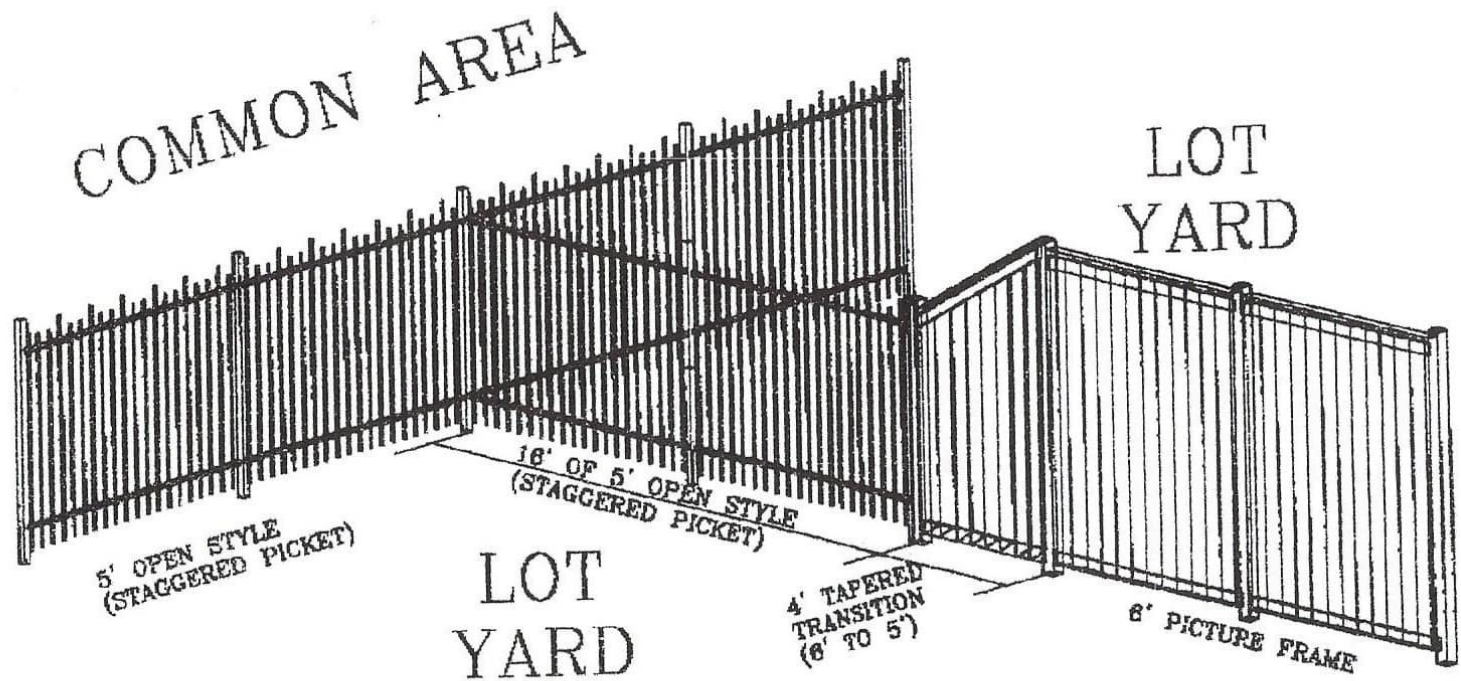

1 OF 1

BROOKWOOD SUB. FENCES  
SCALE: 1/4" = 1'

FILE COPY

FAXED TO: MIKE HORMEACHEA
DATE: 7-27-00
COLOR:

Ken Kern, Precision Fencing

DATE: 07/27/2000 10:25 AM

CUSTOMER: BROOKWOOD\_SUB2.DWG